


# SAMPLE SCHEMATIC : DRAWING REFERENCE : pa-conv-digital 1 ( a )

SAMPLE SCHEMATIC FOR INTERRUPTED PAGING IN SCHOOL / OFFICE OR SIMILAR APPLICATIONS ( USING ZONE DECODER + ZONE SELECTOR )

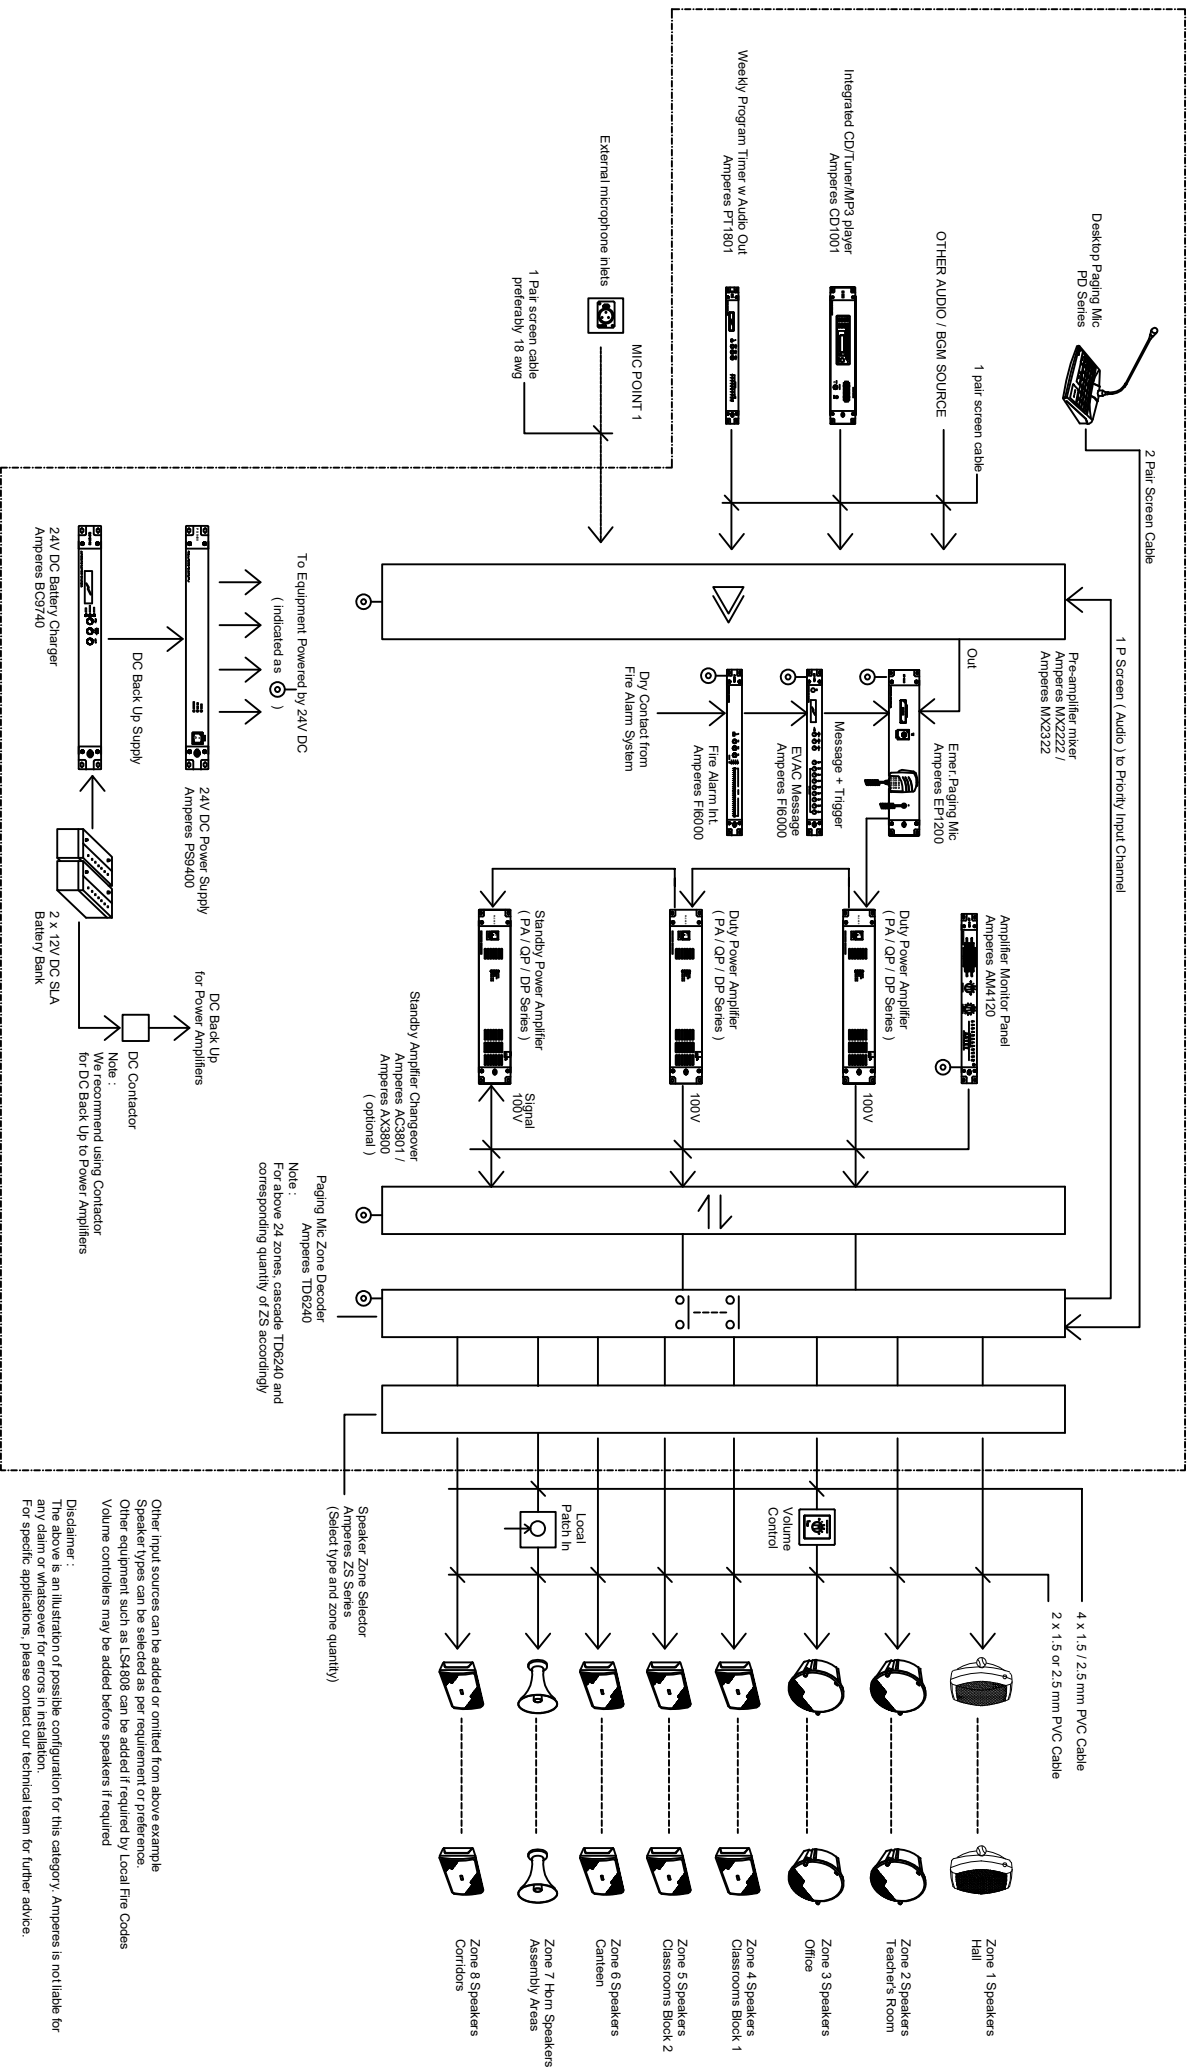


Other input sources can be added or omitted from above example  
 Speaker types can be selected as per requirement or preference.  
 Other equipment such as LS4608 can be added if required by Local Fire Codes  
 Volume controllers may be added before speakers if required

Disclaimer :  
 The above is an illustration of possible configuration for this category. Amperes is not liable for any claim or whatsoever for errors in installation.  
 For specific applications, please contact our technical team for further advice.

# SAMPLE SCHEMATIC : DRAWING REFERENCE : pa-conv-digital 1 ( b )

SAMPLE SCHEMATIC FOR INTERRUPTED PAGING IN SCHOOL / OFFICE OR SIMILAR APPLICATIONS ( USING TD9400 / 6090 ZONE DECODER/SELECTOR )

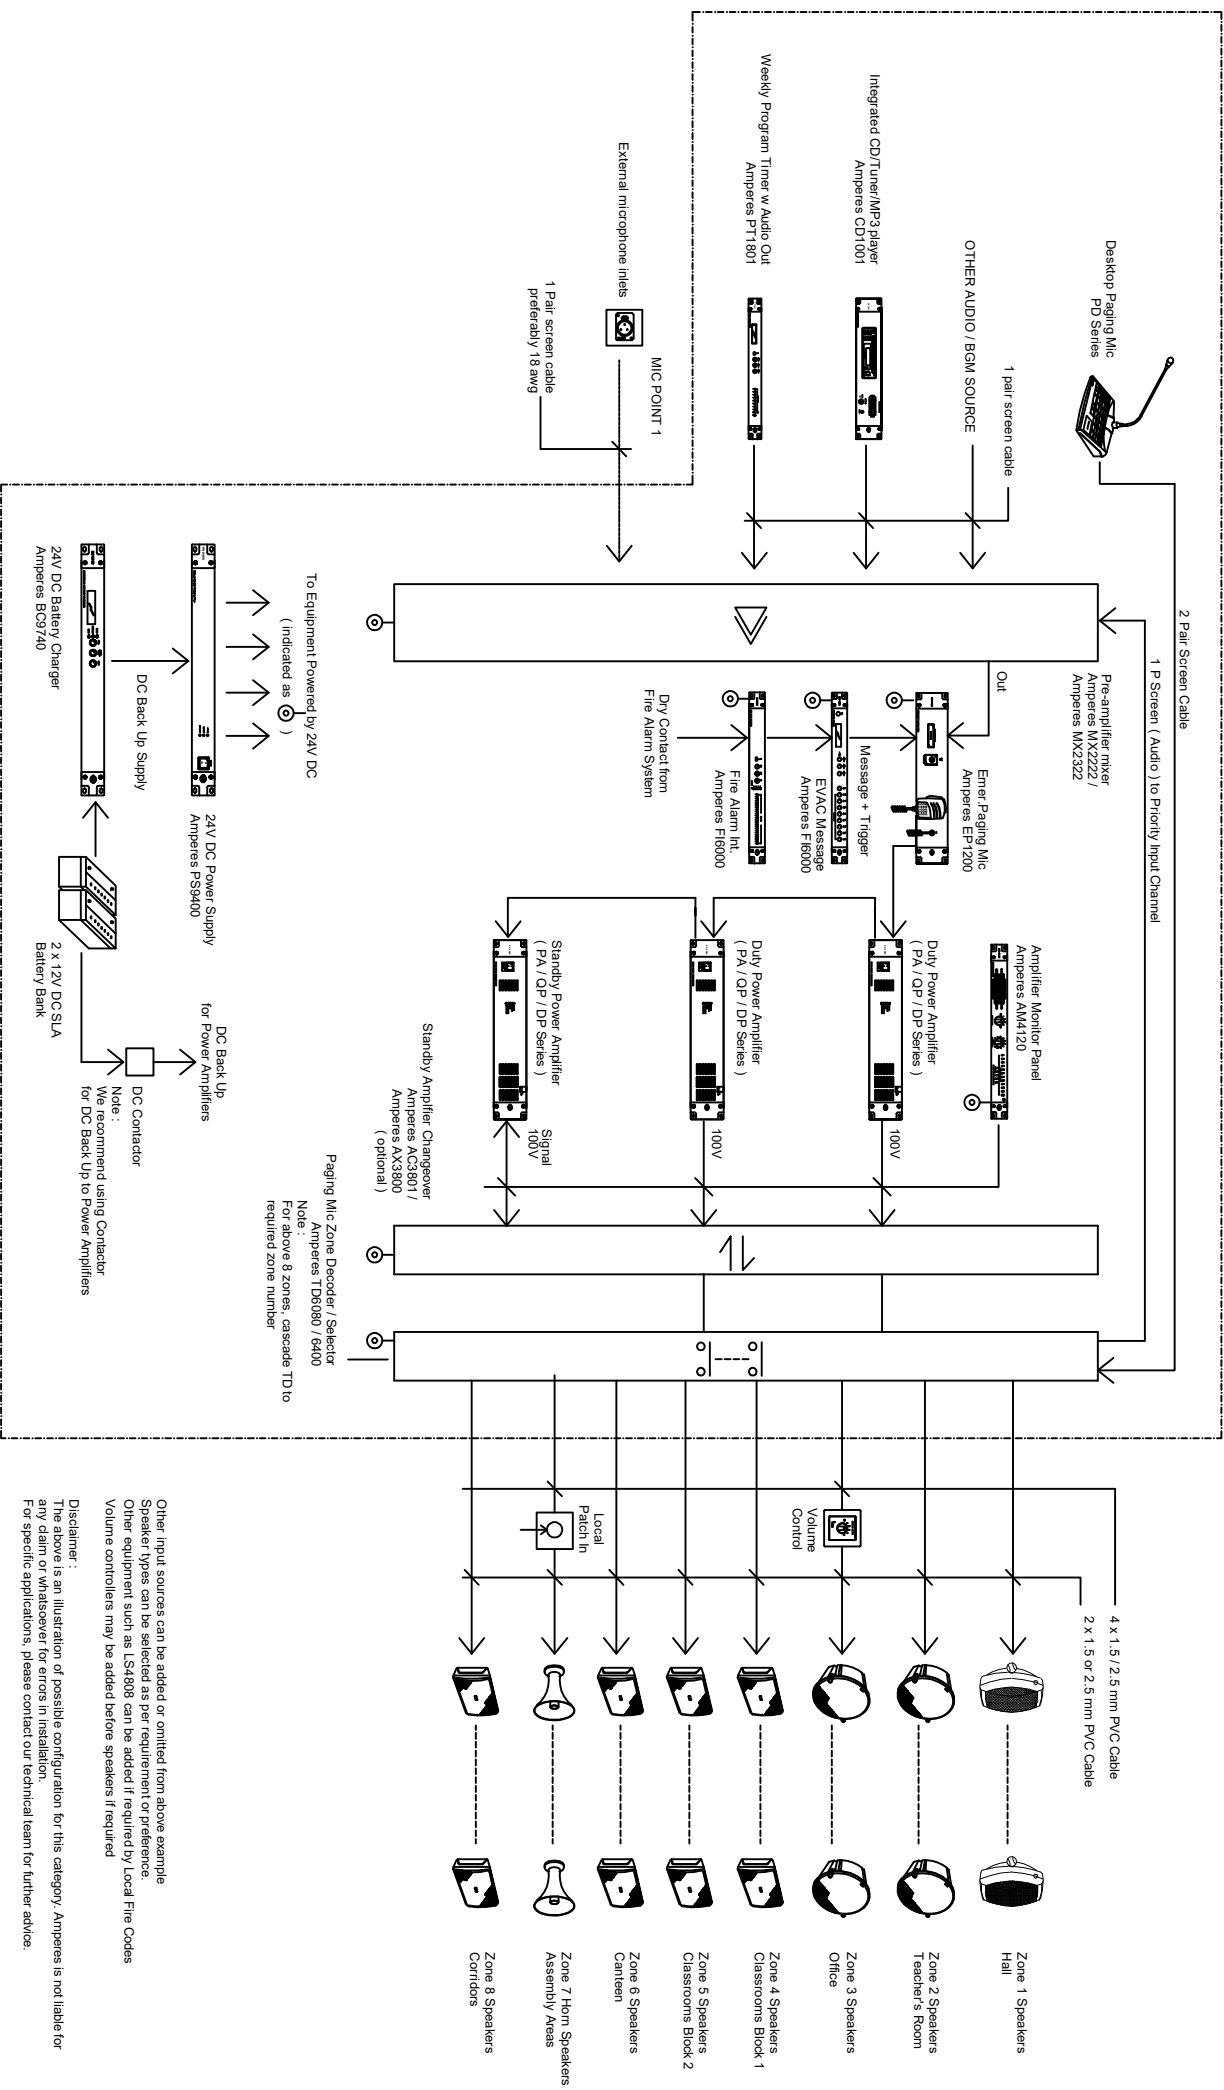

Disclaimer: The above is an illustration of possible configuration for this category. Amperes is not liable for any claim or whatsoever for errors in installation. For specific applications, please contact our technical team for further advice.

Other input sources can be added or omitted from above example. Speaker types can be selected as per requirement or preference. Other equipment such as LS4808 can be added if required by Local Fire Codes. Volume controllers may be added before speakers if required.